


N 192.039  
E 297.219

N 189.039  
E 297.219

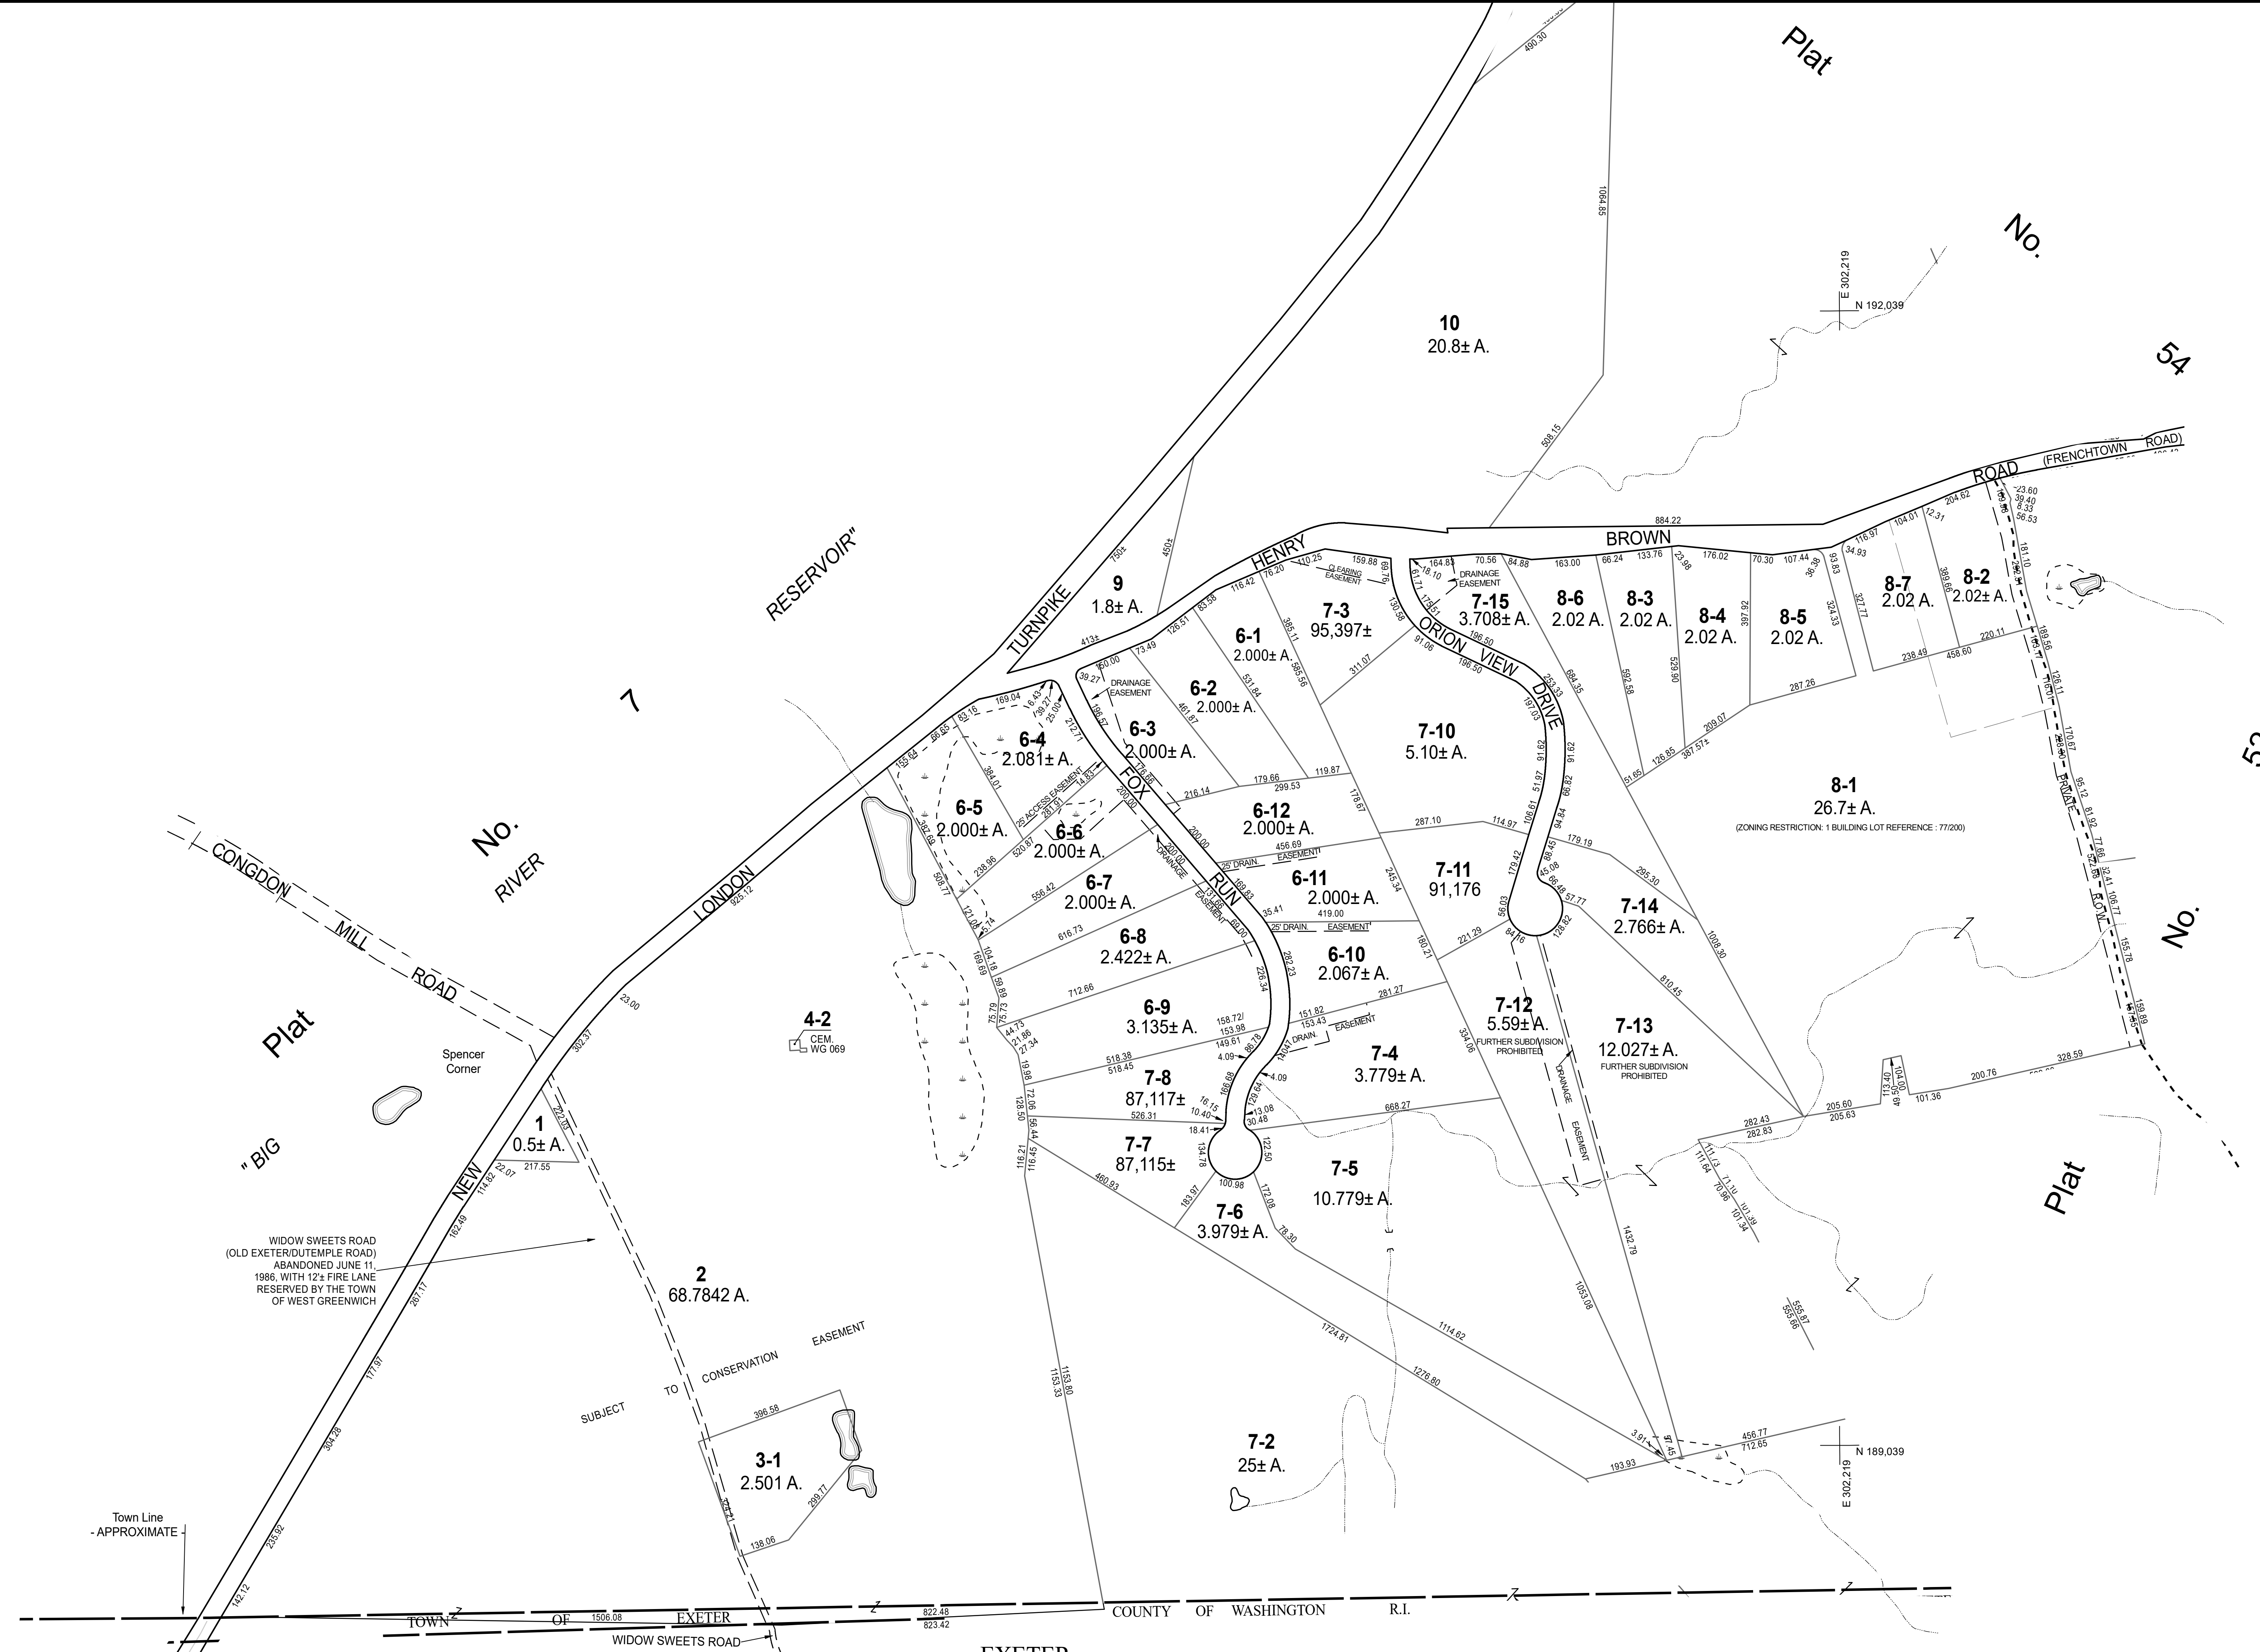

THIS MAP IS FOR ASSESSMENT PURPOSES. IT IS NOT VALID FOR LEGAL DESCRIPTION OR CONVEYANCE.  
THE HORIZONTAL DATUM IS THE RHODE ISLAND STATE PLANE COORDINATE SYSTEM, NAD 83.  
ORIGINAL MAPPING BY STANLEY ENGINEERING, INC.  
THE LOCATIONS OF SOME OF THE CEMETERIES SHOWN ON THIS PLAT ARE APPROXIMATE AND MAY HAVE BEEN LOCATED BY OTHERS USING GPS TECHNOLOGY AND MAY NOT MEET MAP ACCURACY STANDARDS.

REVISED & REPRINTED BY  
**CAI Technologies**  
Precision Mapping, Geospatial Solutions.  
11 Pleasant Street, Littleton, NH 03561  
800.322.4540 - www.cai-tech.com

**LEGEND**

PARCEL NUMBER	9	EASEMENT	---
PARCEL AREA	23,000 / 2.53 A	RIGHT OF WAY/ACCESS	---
RECORD DIMENSION	100	COMMON OWNERSHIP	---
SCALED DIMENSION	100 +/-	OR	---
WATER	---	WETLANDS	---

SCALE: 1" = 200'

FEET: 200 100 0 200 400 600  
METERS: 50 25 0 50 100 150

REVISED TO: DECEMBER 31, 2022

PROPERTY MAPS  
**WEST GREENWICH**  
RHODE ISLAND

INDEX DIAGRAM

MAP NO.  
**51**