


N 195,039
E 301,219

N 195,039
E 306,219

N 192,039
E 301,219

N 192,039
E 306,219

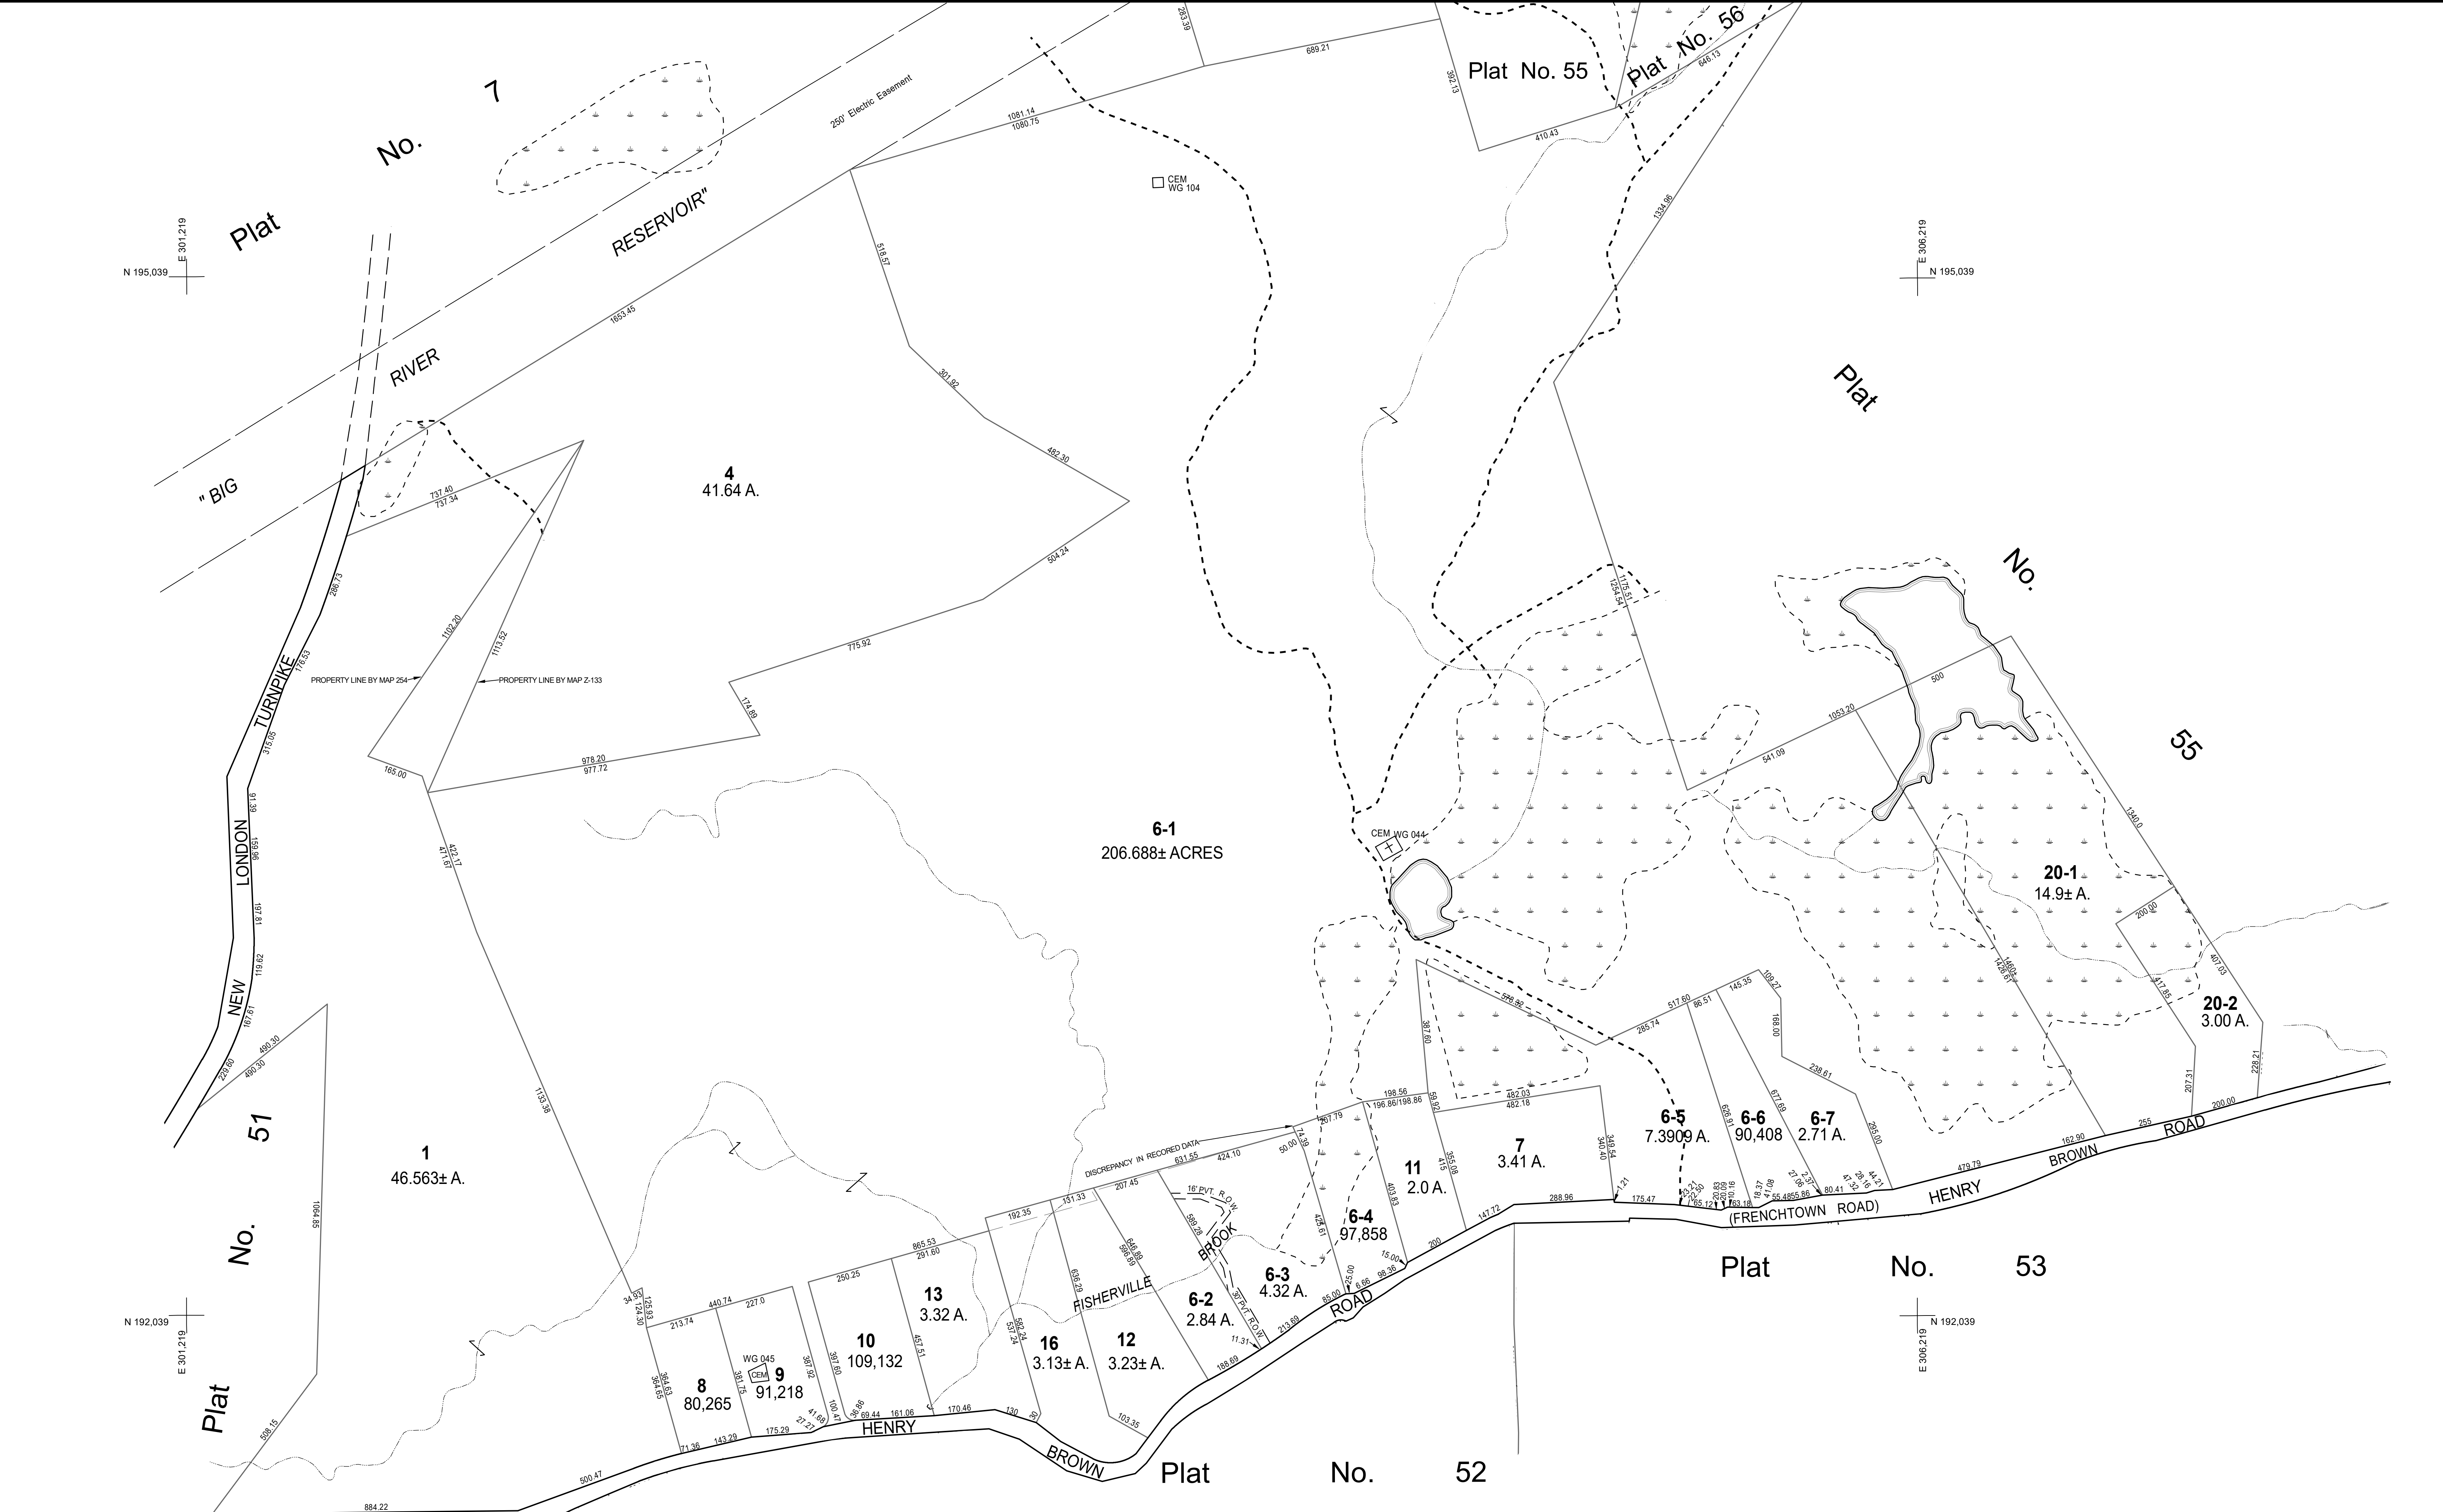

THIS MAP IS FOR ASSESSMENT PURPOSES. IT IS NOT VALID FOR LEGAL DESCRIPTION OR CONVEYANCE.
 THE HORIZONTAL DATUM IS THE RHODE ISLAND STATE PLANE COORDINATE SYSTEM, NAD 83.
 ORIGINAL MAPPING BY STANLEY ENGINEERING, INC.
 THE LOCATIONS OF SOME OF THE CEMETERIES SHOWN ON THIS PLAT ARE APPROXIMATE AND MAY HAVE BEEN LOCATED BY OTHERS USING GPS TECHNOLOGY AND MAY NOT MEET MAP ACCURACY STANDARDS.

REVISED & REPRINTED BY
CAI Technologies
 Precision Mapping, Geospatial Solutions.
 11 Pleasant Street, Littleton, NH 03561
 800.322.4540 - www.cai-tech.com

LEGEND

PARCEL NUMBER 9	EASEMENT	-----
PARCEL AREA 23,000 / 2.53 A	RIGHT OF WAY/ACCESS	-----
RECORD DIMENSION 100	COMMON OWNERSHIP	-----
SCALED DIMENSION 100 +/-	OR	-----
WATER	WETLANDS

SCALE: 1" = 200'

FEET
 200 100 0 200 400 600

METERS
 50 25 0 50 100 150

REVISED TO: DECEMBER 31, 2022

PROPERTY MAPS
WEST GREENWICH
 RHODE ISLAND

INDEX DIAGRAM

MAP NO.
54