


N 210,040  
E 288,218

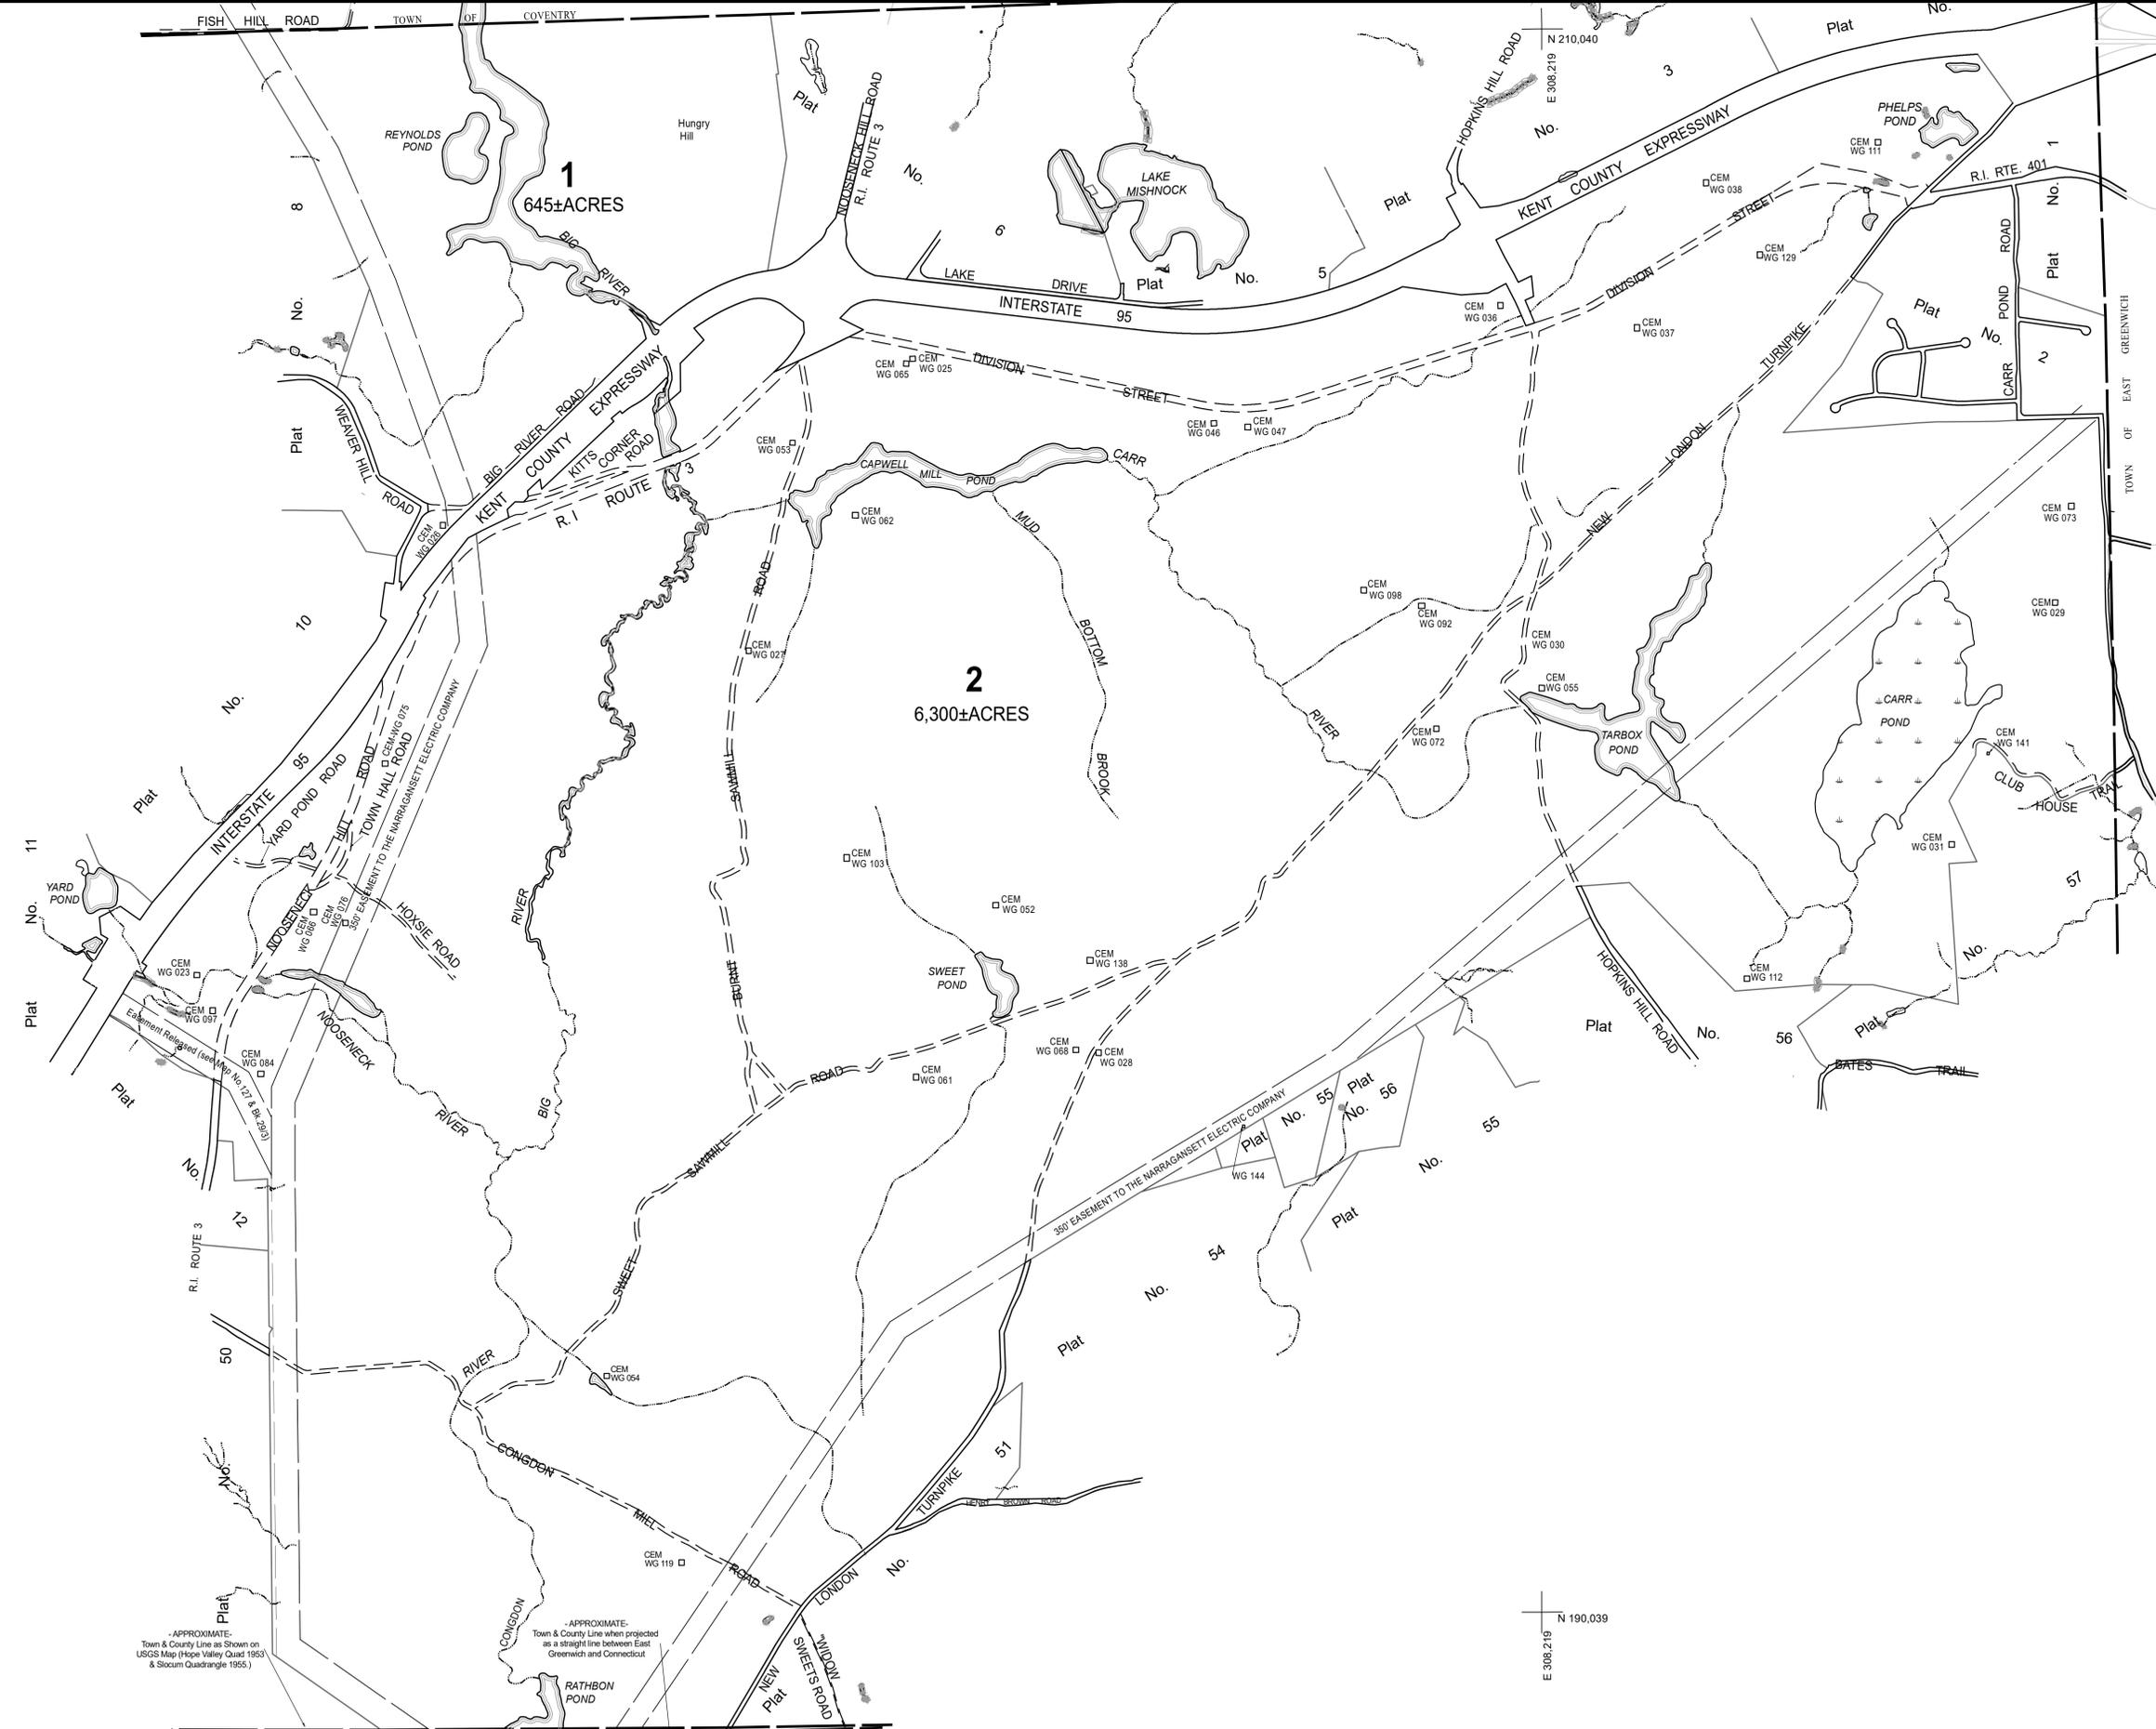

N 190,039  
E 288,218

N 190,039  
E 308,219

- APPROXIMATE -  
Town & County Line as Shown on  
USGS Map (Hope Valley Quad 1953  
& Stoum Quadrangle 1955.)

- APPROXIMATE -  
Town & County Line when projected  
as a straight line between East  
Greenwich and Connecticut

THIS MAP IS FOR ASSESSMENT PURPOSES. IT IS NOT VALID FOR LEGAL DESCRIPTION OR CONVEYANCE.

THE HORIZONTAL DATUM IS THE RHODE ISLAND STATE PLANE COORDINATE SYSTEM, NAD 83.

ORIGINAL MAPPING BY STANLEY ENGINEERING, INC.

THE LOCATIONS OF SOME OF THE CEMETERIES SHOWN ON THIS PLAT ARE APPROXIMATE AND MAY HAVE BEEN LOCATED BY OTHERS USING GPS TECHNOLOGY AND MAY NOT MEET MAP ACCURACY STANDARDS.

REVISED & REPRINTED BY

**CAI Technologies**  
Precision Mapping, Geospatial Solutions.  
11 Pleasant Street, Littleton, NH 03561  
800.322.4540 - www.cai-tech.com

LEGEND	
PARCEL NUMBER	9
PARCEL AREA	23,000 / 2.53 A
RECORD DIMENSION	100
SCALED DIMENSION	100 +/-
WATER	
EASEMENT	
RIGHT OF WAY/ACCESS	
COMMON OWNERSHIP	
WETLANDS	

SCALE: 1" = 1000'

FEET: 1,000 500 0 1,000 2,000 3,000

METERS: 260 130 0 260 520 780

REVISED TO: DECEMBER 31, 2022

PROPERTY MAPS

**WEST GREENWICH**

RHODE ISLAND

INDEX DIAGRAM

MAP NO.

**7**